



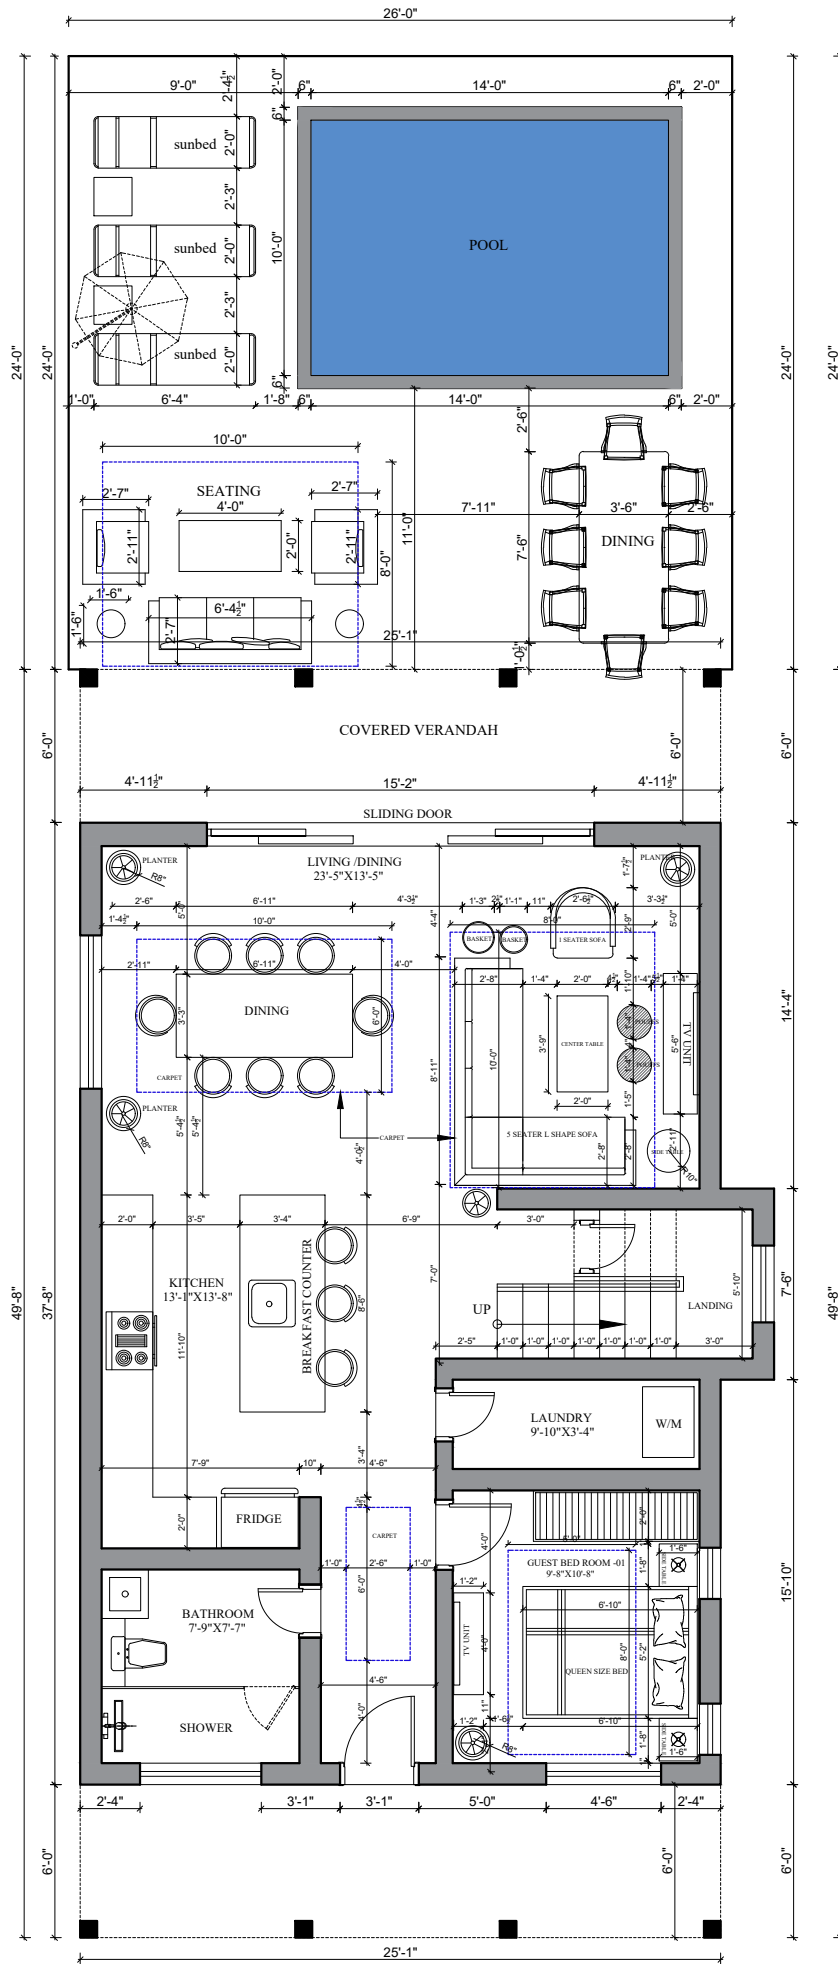

POOL AREA LAYOUT PLAN

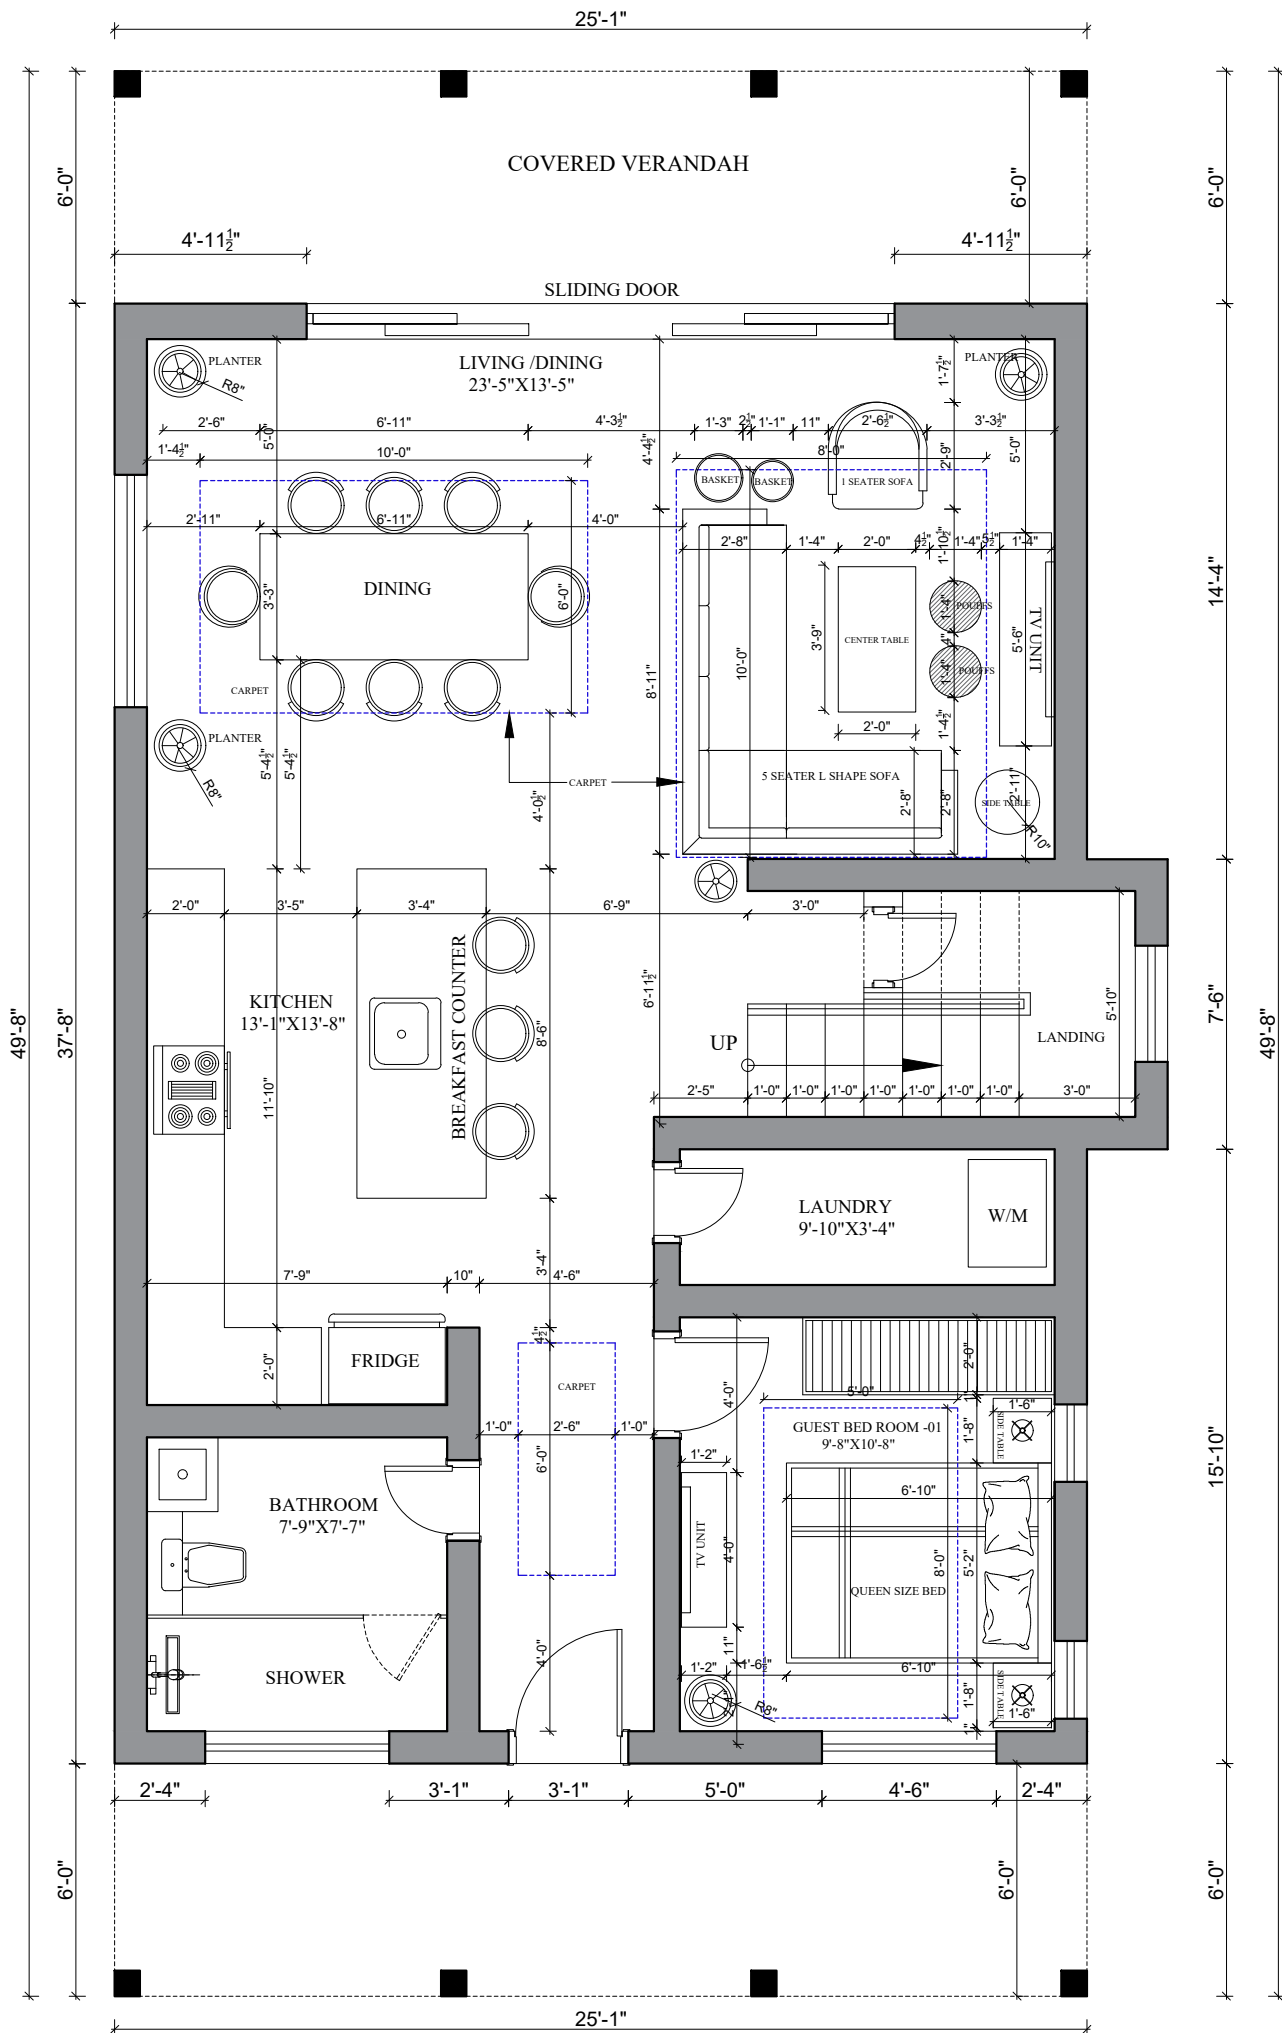

GROUND FLOOR LAYOUT PLAN

